



7740

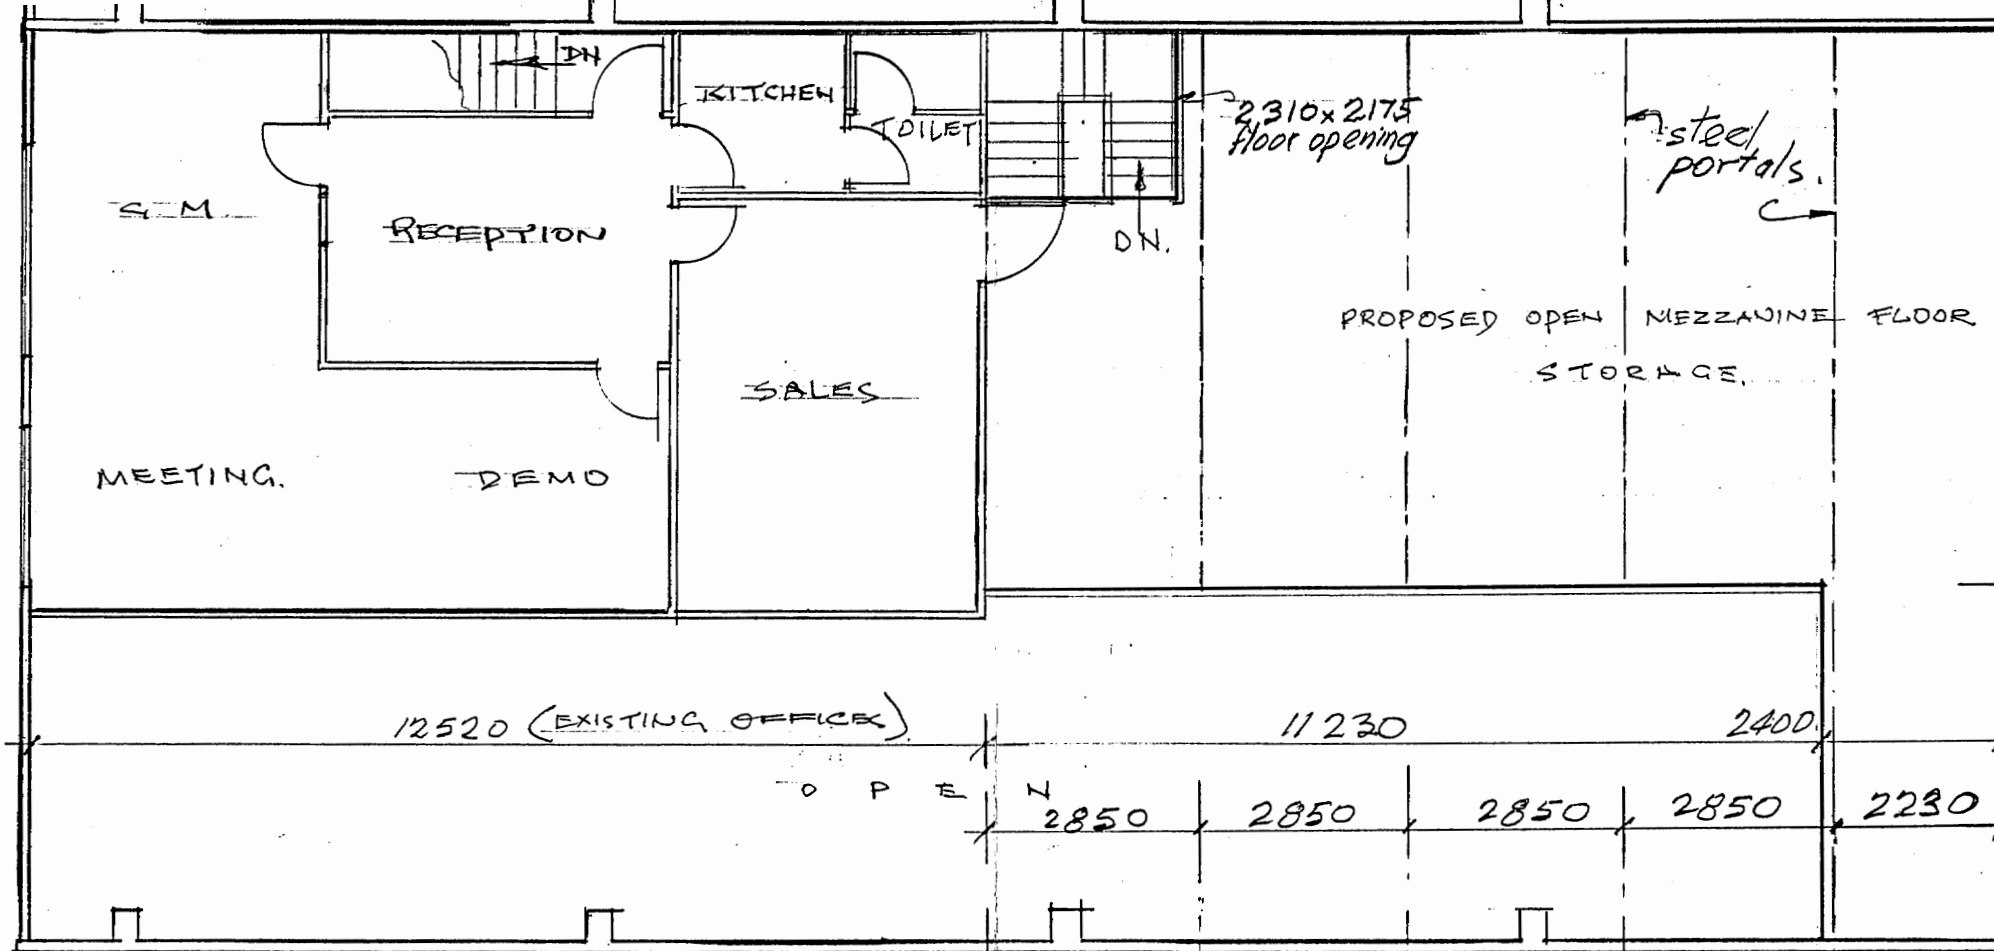

7200

11.890

INTERMEDIATE FLOOR

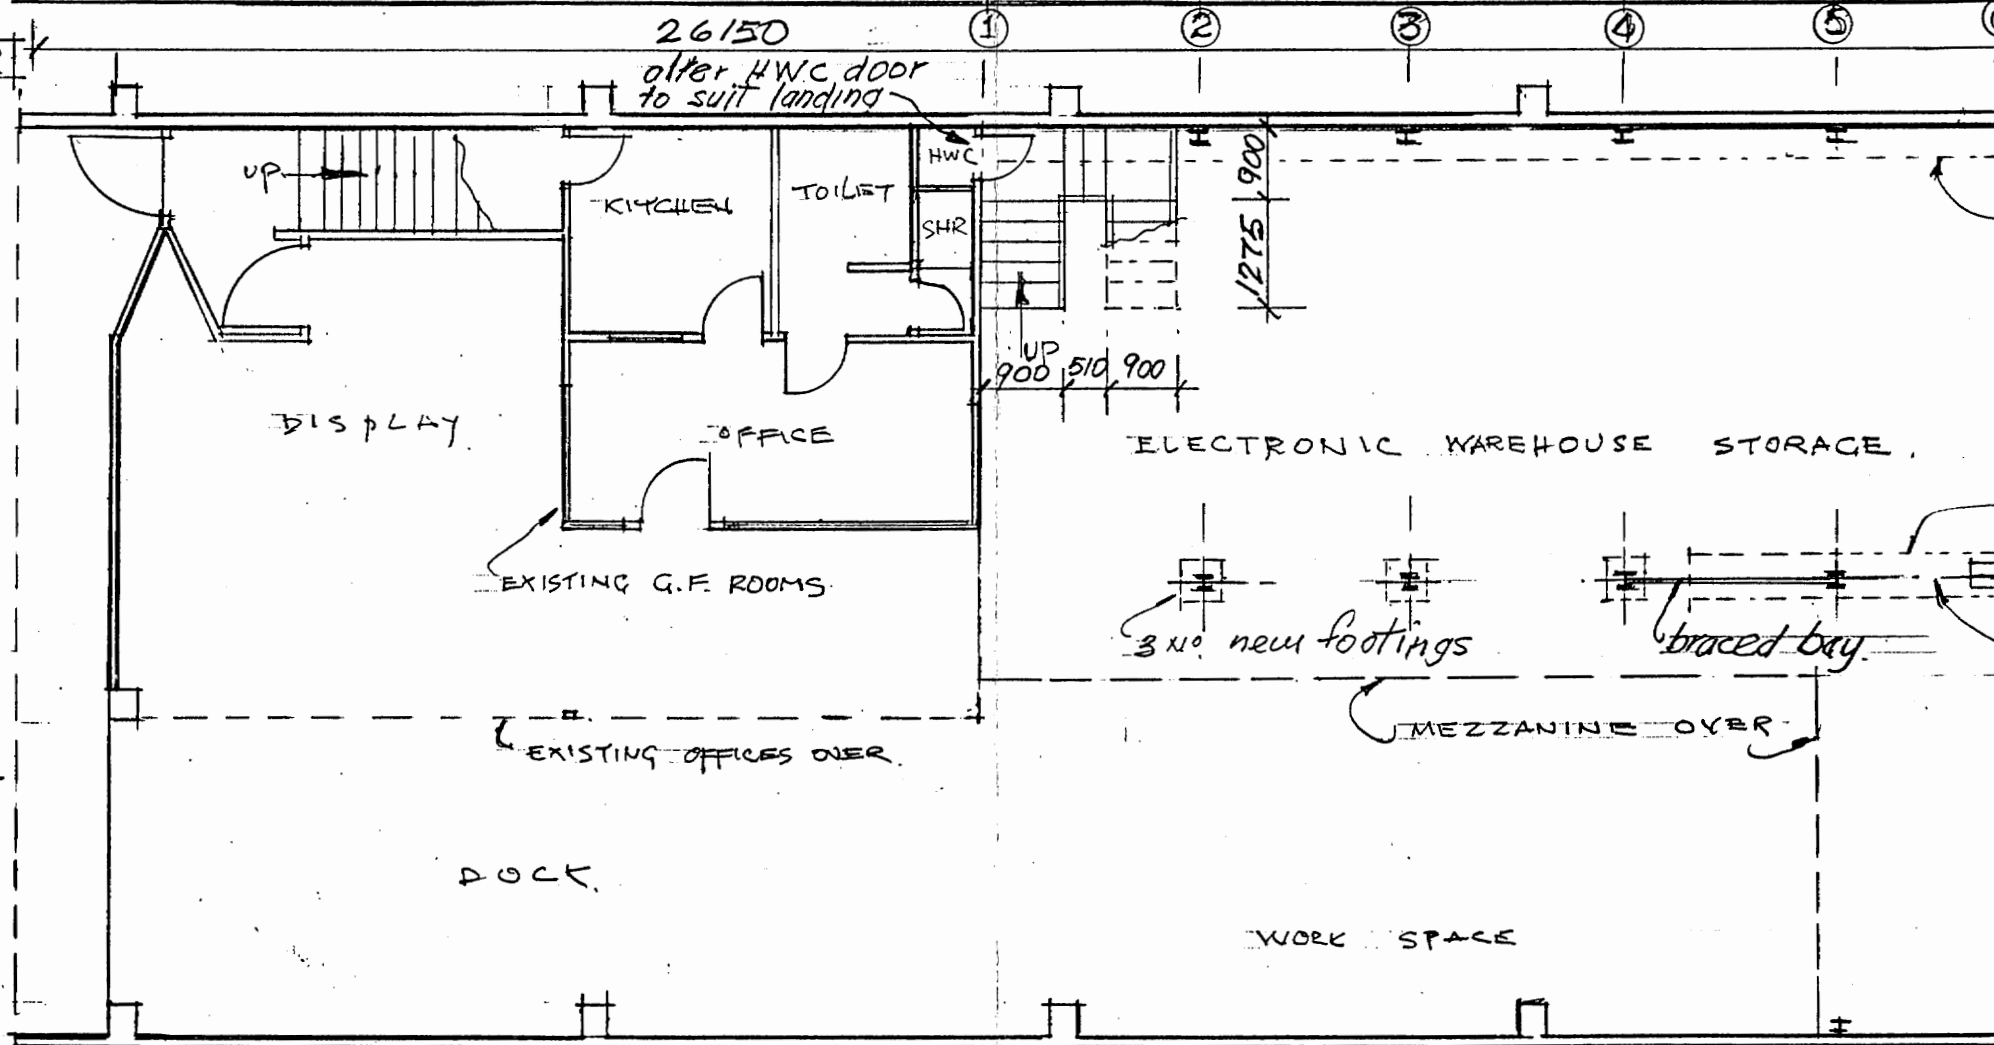

DESIGN LIVE LOAD
ON MEZZANINE FLOOR:
3.5 KPa.
A loading sign must
be displayed complying
with NZBC F8/AS1, cl. 6.3.1.

GROUND FLOOR

MEZZANINE FLOOR ADDITION AT
66 FITZHERBERT STREET • PETONE

CONSULTING
ENGINEERS




CAMPBELL HAMANN AND PARTNERS

61 GREERS ROAD, CHRISTCHURCH
PO BOX 30176, LOWER HUTT

Tel & Fax: 03/358 4216
Tel & Fax: 04/569 2542

SCALE:
1:100
DATE: 01

REF:
3481/1

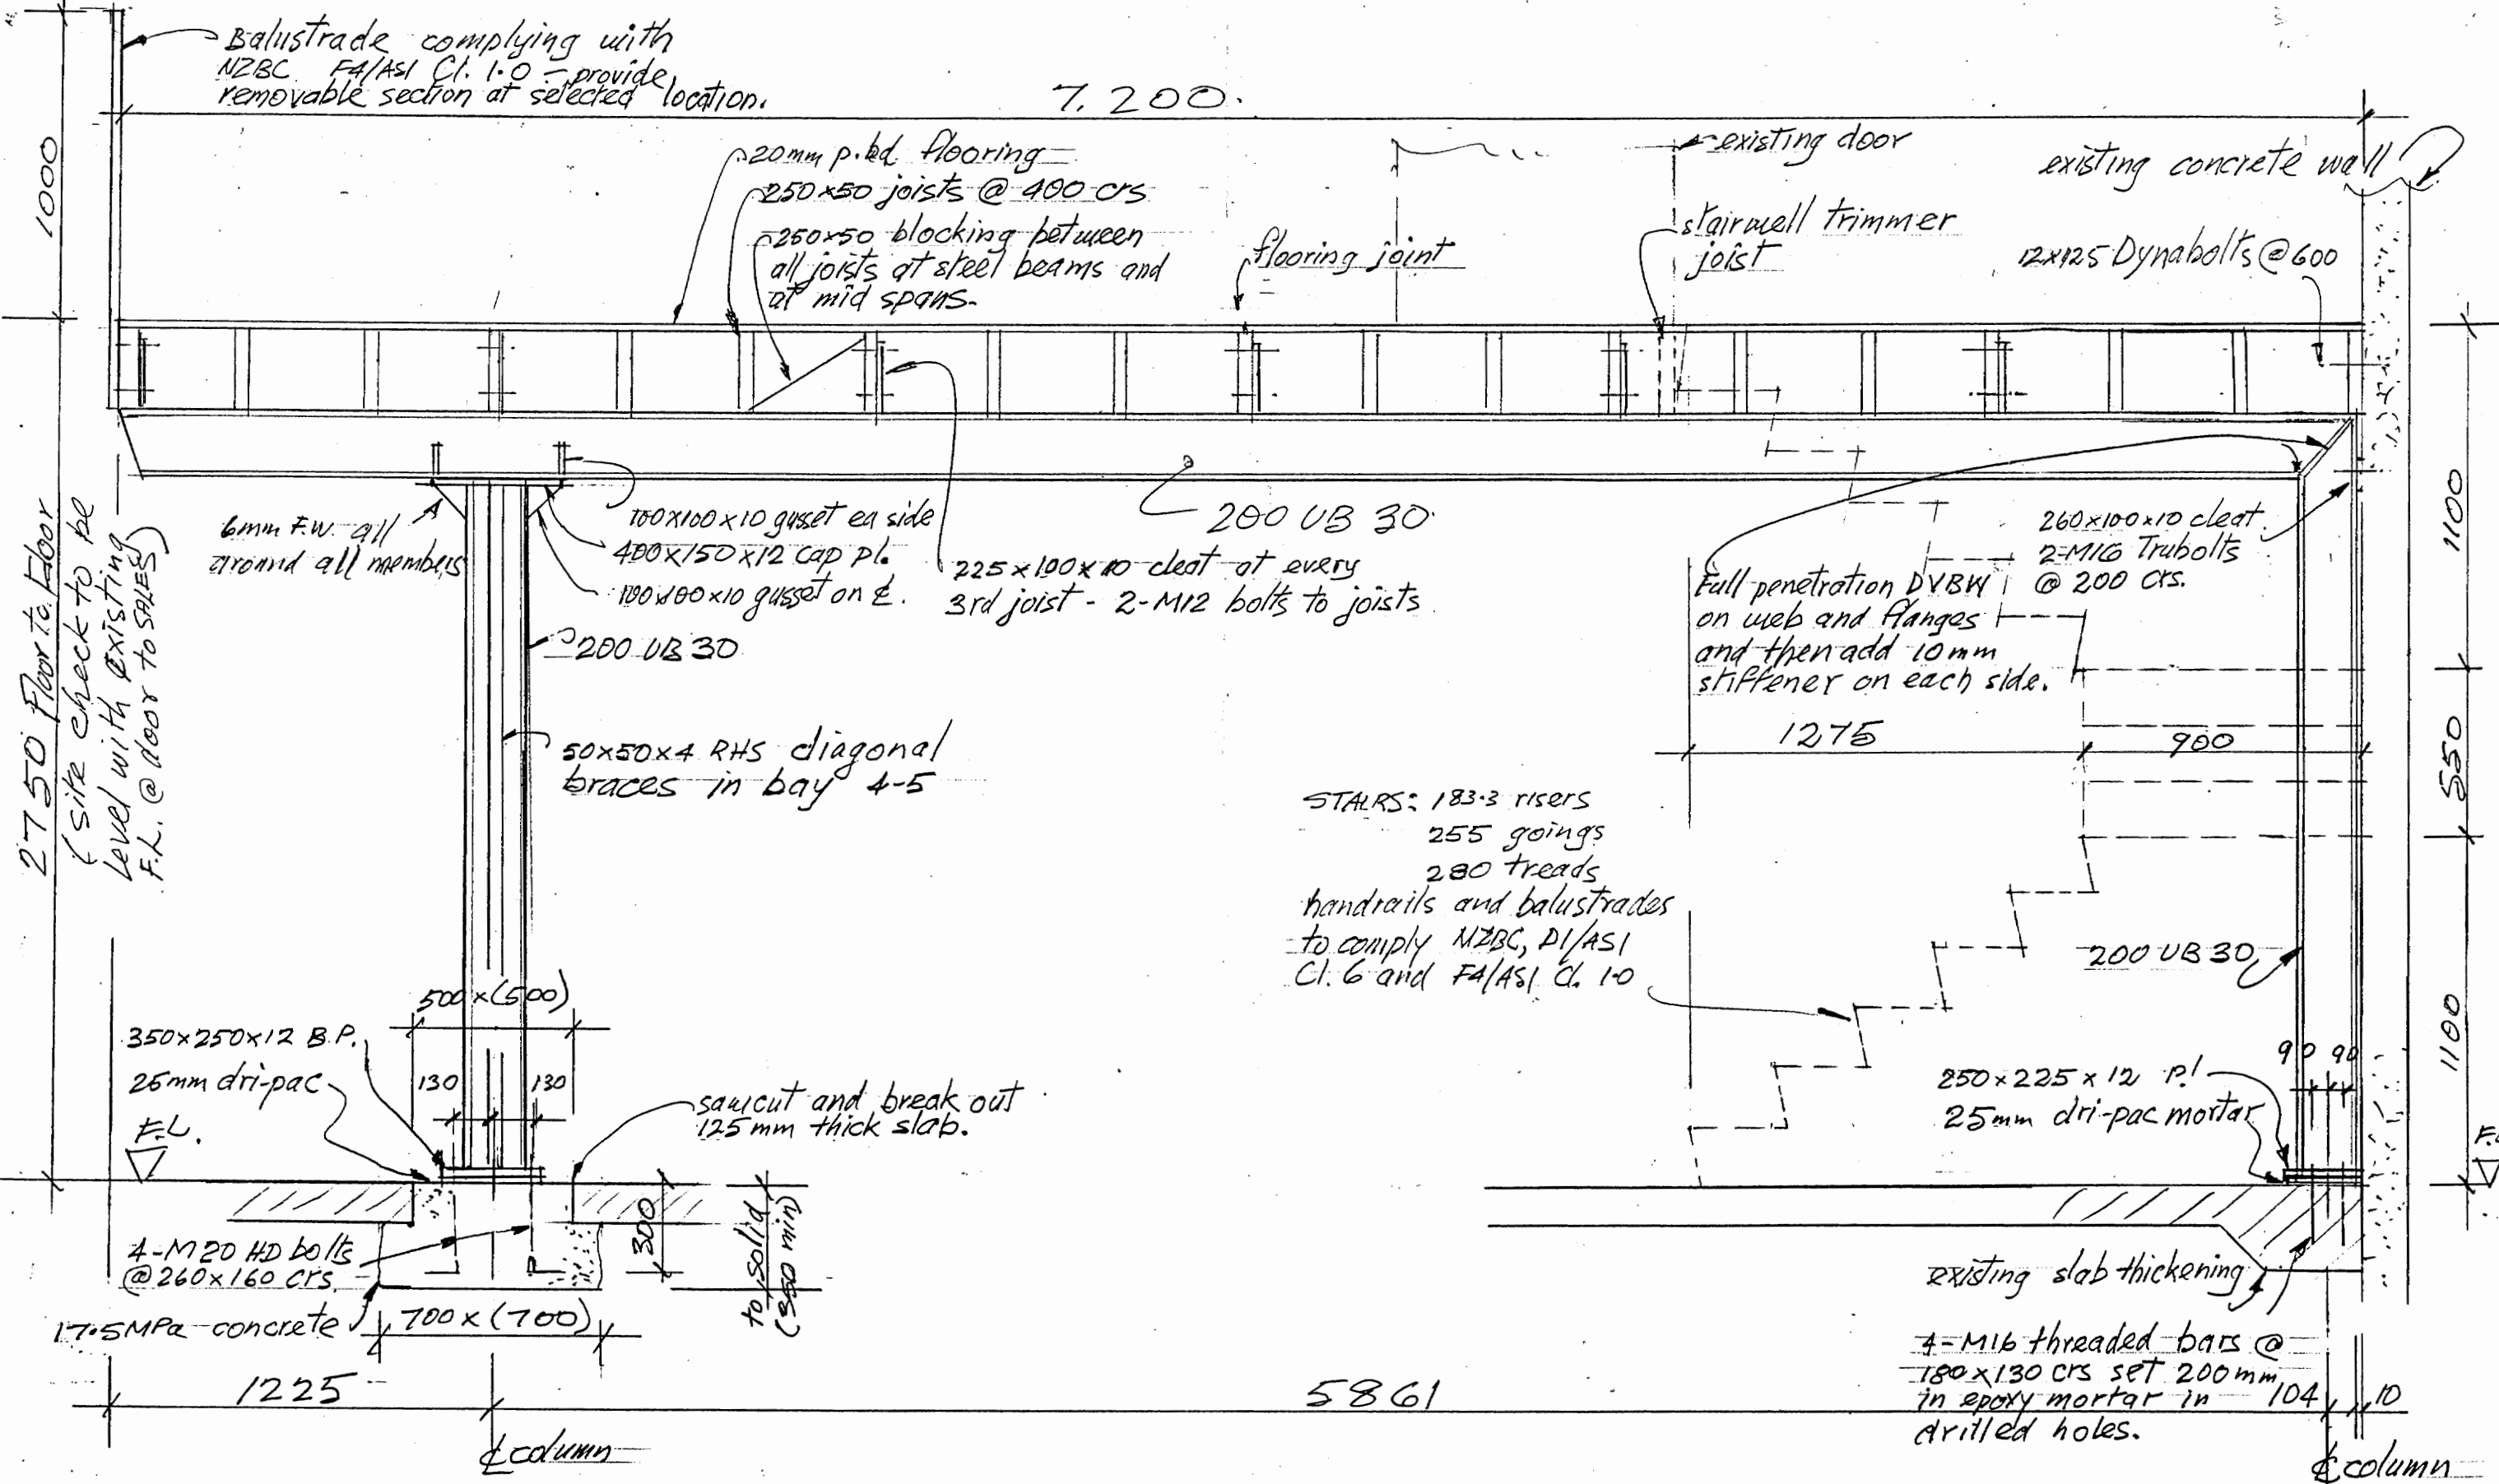

FRAMES 2, 3, & 4

Frame 5 similar, but beam to extend full across building with end column as detailed above right. Centre column requires no footing. Fix to floor with 4-M16 threaded bars set 300mm in epoxy mortar in drilled holes.

MEZZANINE FLOOR ADDITION AT
66 FITZHERBERT STREET • PETONE

CONSULTING
ENGINEERS



CAMPBELL HAMANN AND PARTNERS

61 GREERS ROAD, CHRISTCHURCH
PO BOX 30176, LOWER HUTT

Tel & Fax: 03/358 4216
Tel & Fax: 04/569 2542

SCALE:

1:20
OCT
DATE: 2000

REF:

3481/2